



NOTE: ALL PIPES WITHIN 100 FT BEHIND THE REINFORCED ZONE SHALL BE WATER TIGHT TO PREVENT INFILTRATION OF WATER INTO THE SURROUNDING SOILS.

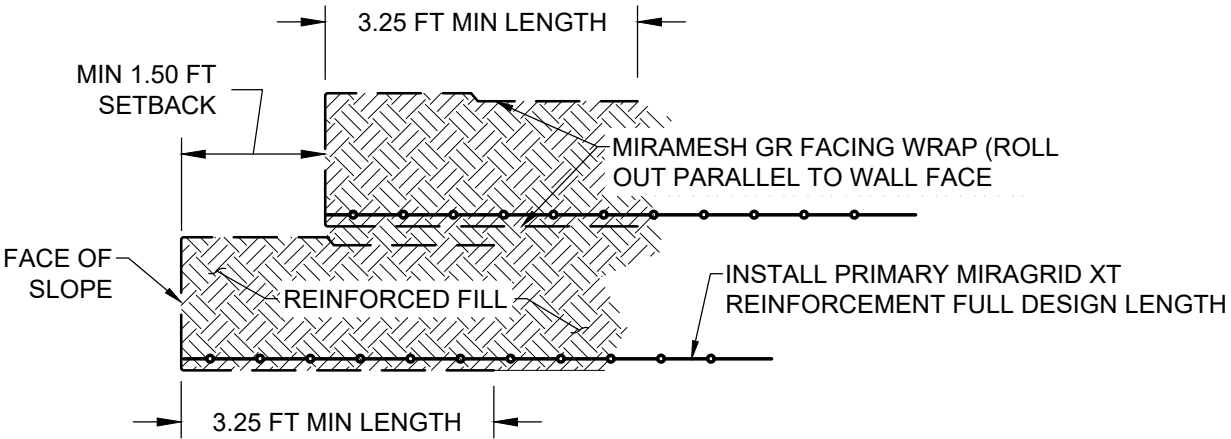

FACING DETAIL - WRAP FACE WALL
(SCALE: 1" = 2'-0")

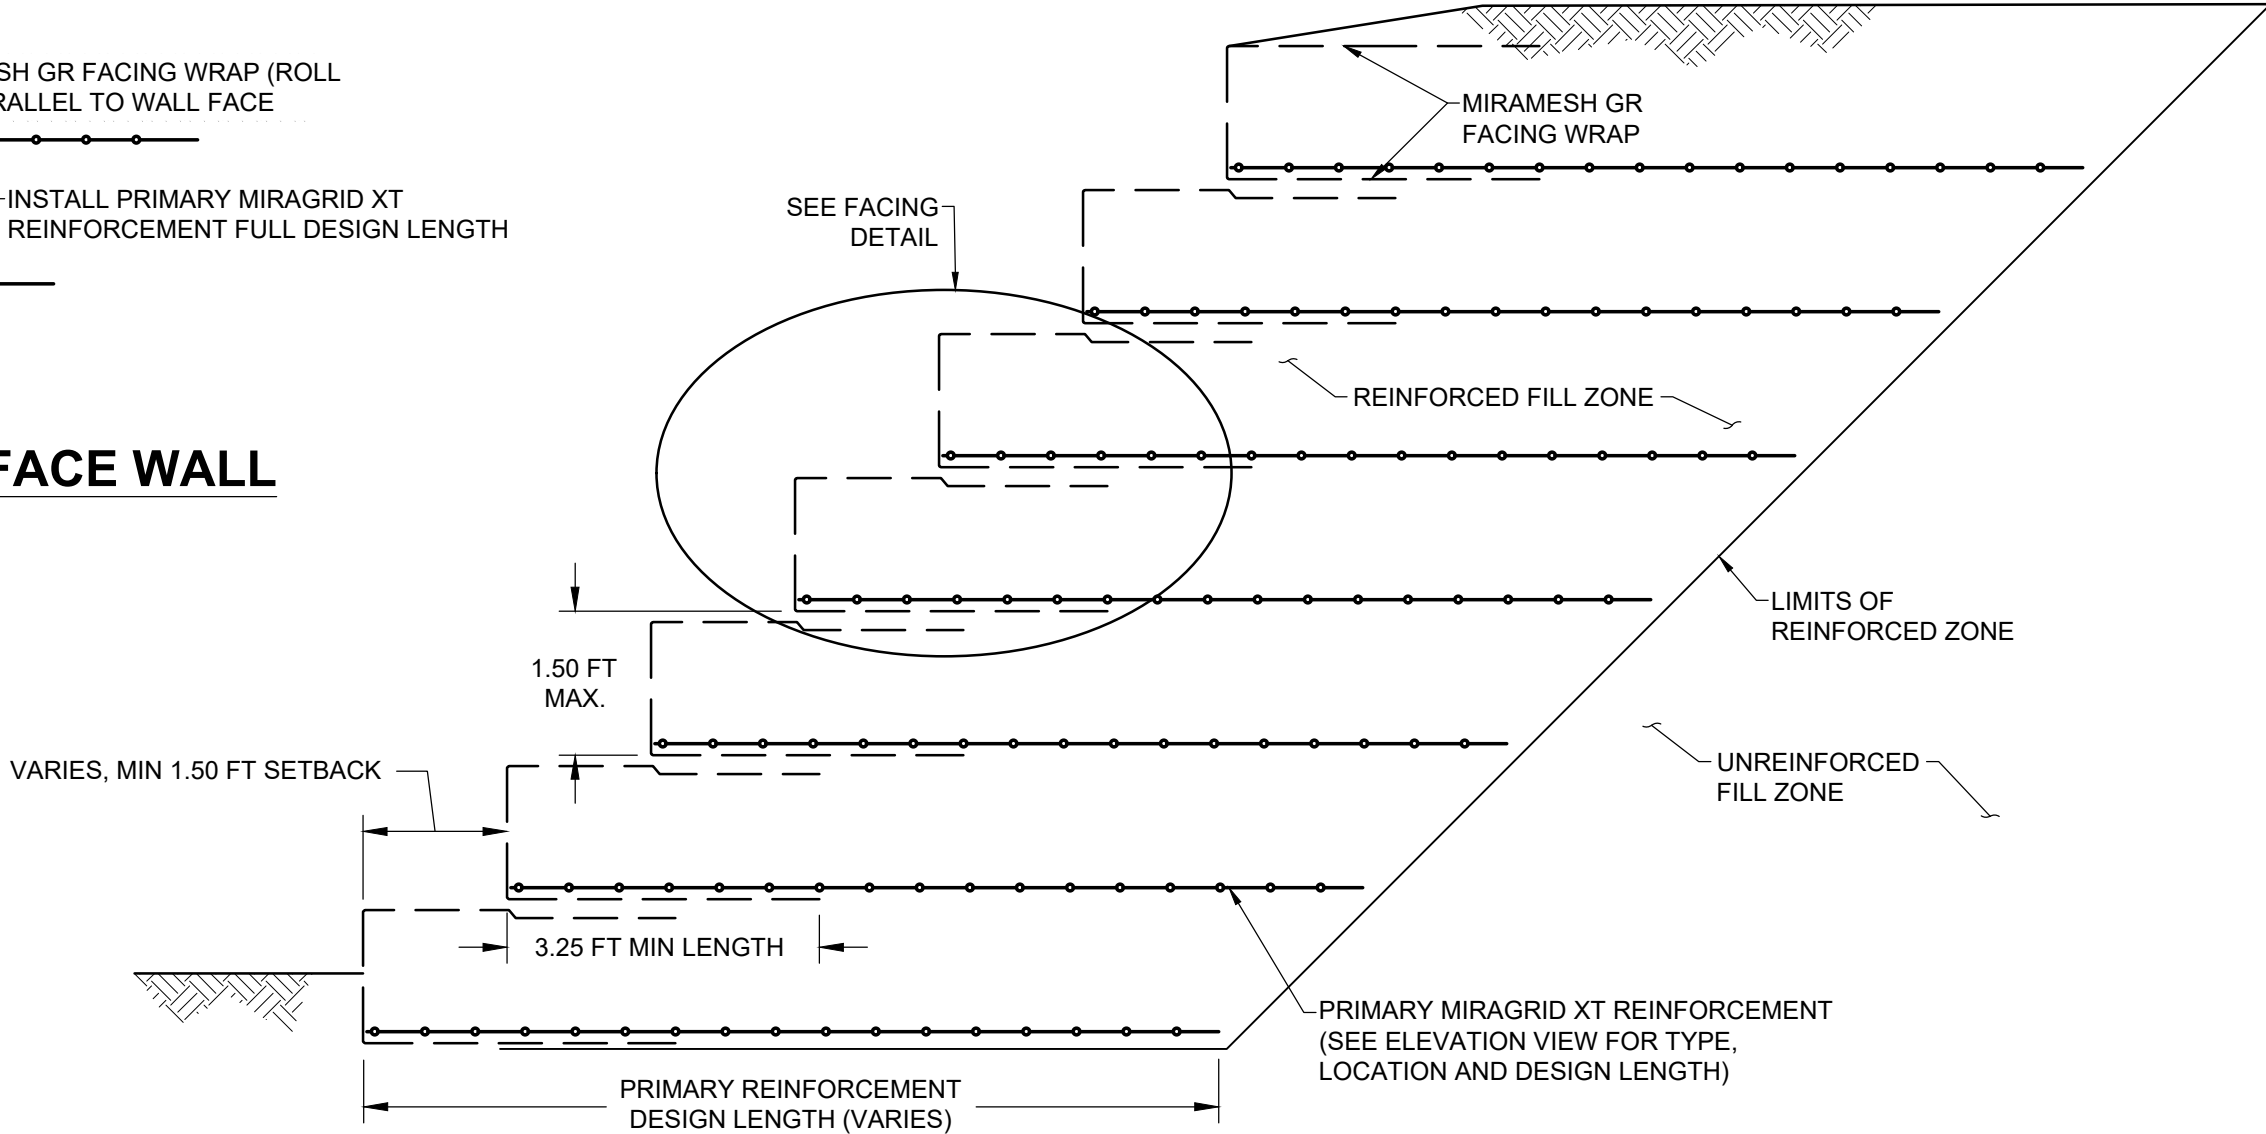

TYPICAL WRAP FACE WALL CROSS SECTION - TEMPORARY COMPACTION FORMS
(SCALE: 1" = 2'-0")

©2019 TENCATE GEOSYNTHETICS

**TENCATE**
GEOSYNTHETICS

365 SOUTH HOLLAND DRIVE
PENDERGRASS, GEORGIA 30567
TEL: (706) 693-2226
WWW.TENCATEGEO.US

NOTE: THE STANDARD DETAILS ILLUSTRATED IN THESE DRAWINGS ARE FOR INFORMATION AND EVALUATION PURPOSES ONLY AND ARE NOT FOR CONSTRUCTION. PROJECT SPECIFIC CALCULATIONS, SHOP DRAWINGS AND SPECIFICATIONS, SIGNED AND SEALED BY A STATE REGISTERED LICENSED ENGINEER, ARE REQUIRED FOR CONSTRUCTION.

REINFORCED SOIL SLOPE			
WRAP FACE RSS DETAILS			
STANDARD DETAIL NOT FOR CONSTRUCTION	WRAP FACE TYPICAL CROSS SECTION	SHEET	OF
		W5	8
DATE : 4/24/19			