


**FACING DETAIL - PERMANENT WALL (VERTICAL)**  
(SCALE: 1" = 2'-0")



NOTE: FOUNDATION REMEDIATION AS REQUIRED BY ON-SITE GEOTECHNICAL ENGINEER TO OBTAIN STABLE WORKING PLATFORM MEETING THE PARAMETERS IN THE PROJECT SPECIFICATIONS. VERIFICATION OF BEARING CAPACITY MUST BE SUBMITTED BY THE ON-SITE GEOTECHNICAL ENGINEER PRIOR TO CONSTRUCTION.

**TYPICAL WWM MSE WALL (VERTICAL) CROSS SECTION - PERMANENT WALL**  
(SCALE: 1" = 2'-0")

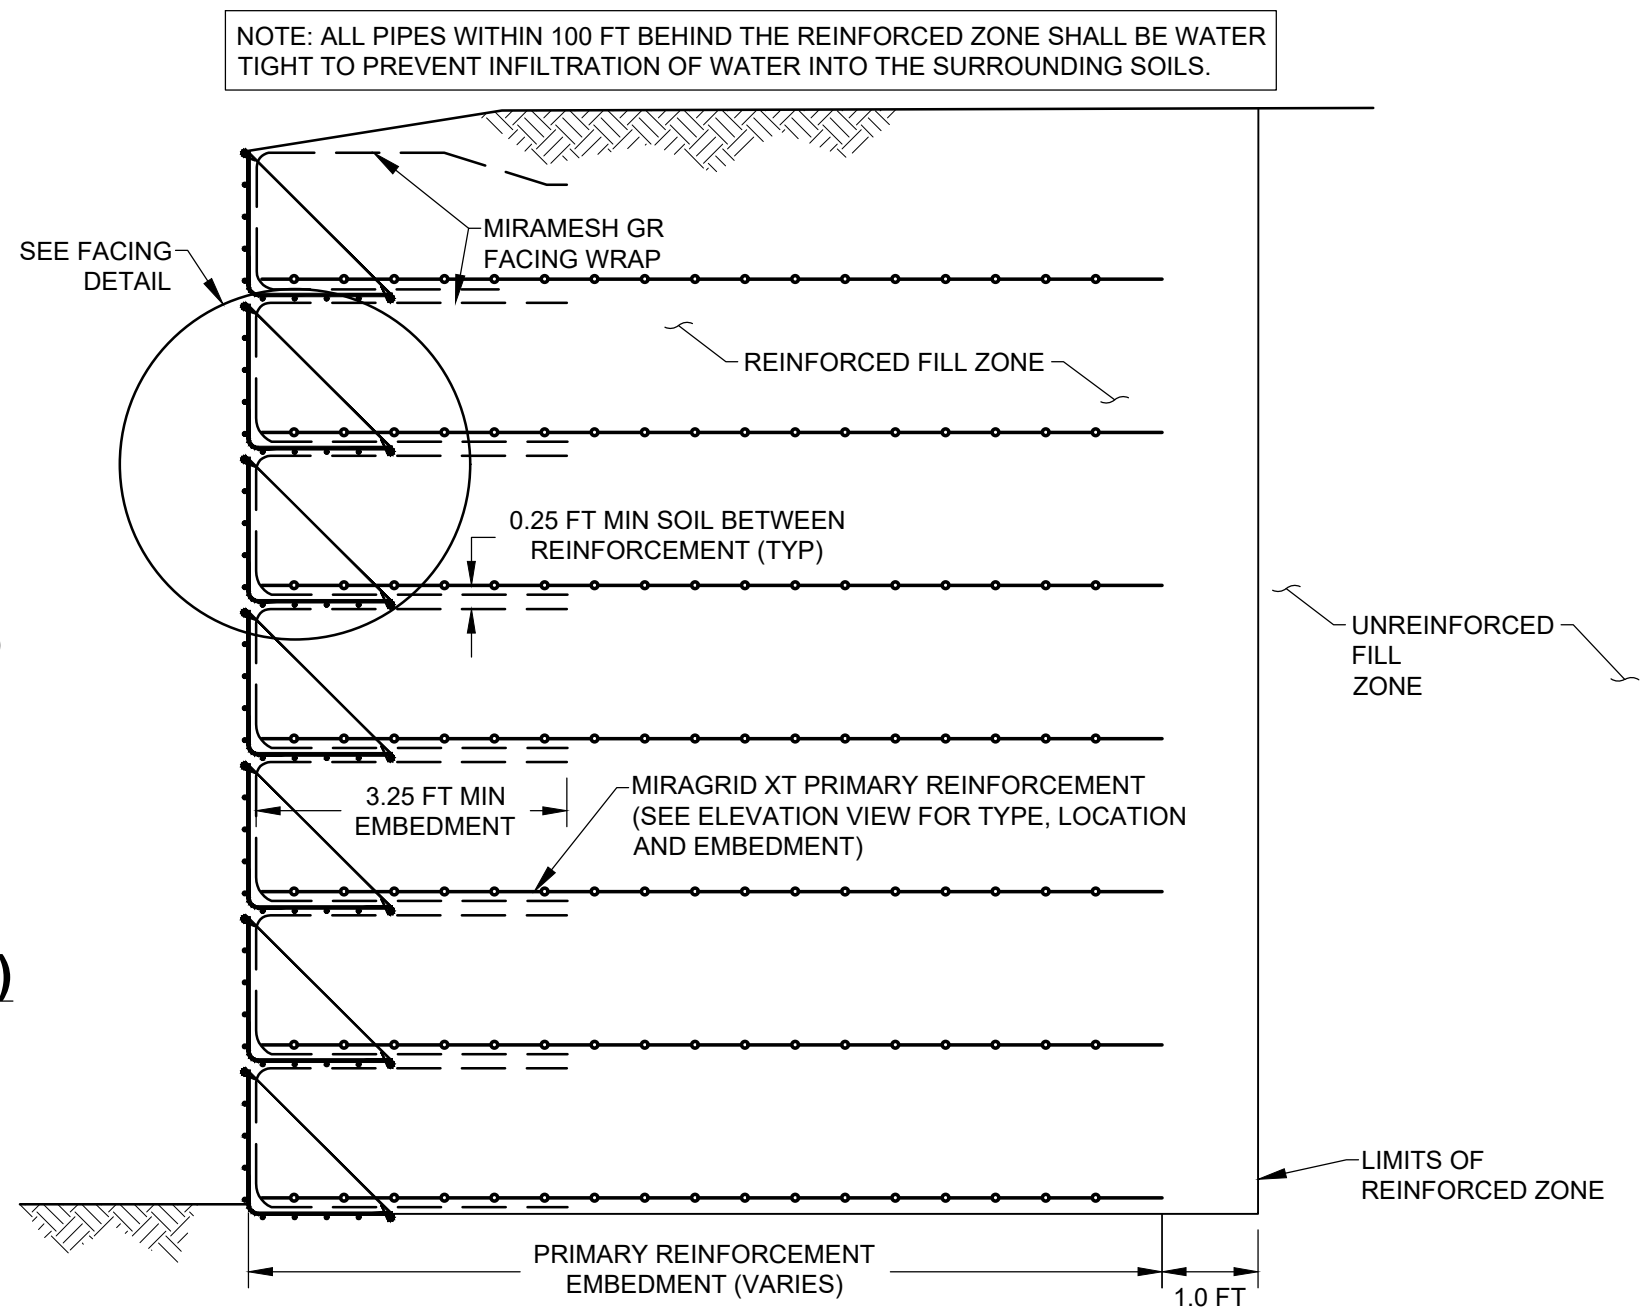

365 SOUTH HOLLAND DRIVE  
PENDERGRASS, GEORGIA 30567  
TEL: (706) 693-2226  
WWW.TENCATEGEO.US

NOTE: THE STANDARD DETAILS ILLUSTRATED IN THESE DRAWINGS ARE FOR INFORMATION AND EVALUATION PURPOSES ONLY AND ARE NOT FOR CONSTRUCTION. PROJECT SPECIFIC CALCULATIONS, SHOP DRAWINGS AND SPECIFICATIONS, SIGNED AND SEALED BY A STATE REGISTERED LICENSED ENGINEER, ARE REQUIRED FOR CONSTRUCTION.

**WELDED WIRE MESH (WWM) FORM  
MSE WALL  
STANDARD DESIGN DETAILS**

STANDARD DETAIL NOT FOR CONSTRUCTION	PERMANENT WWM WALL - VERTICAL	SHEET W7	OF 14

DATE : 9/24/19