



©2019 TENCATE GEOSYNTHETICS

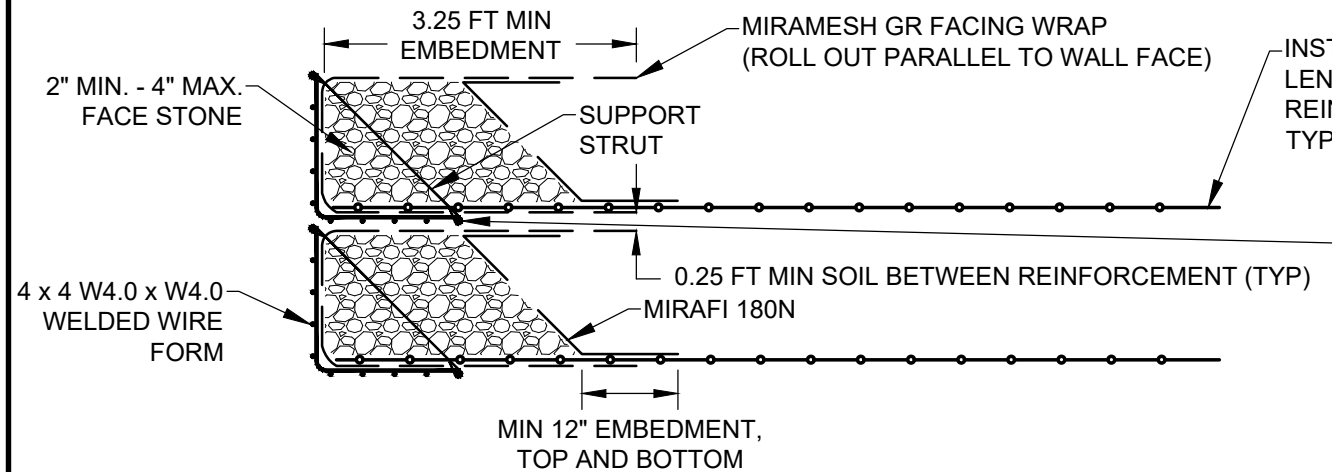

INSTALL PRIMARY REINFORCEMENT FULL EMBEDMENT LENGTH. PRIMARY REINFORCEMENT TO BE MIRAGRID XT REINFORCEMENT (SEE ELEVATION VIEW FOR SPECIFIC TYPE, LOCATION AND EMBEDMENT)

NOTE: LEVELING PAD MAY BE REQUIRED WHERE 4" FACE STONE IS USED TO PROVIDE A STABLE BASE FOR THE NEXT BASKET

FACING DETAIL - ROCK FACE (NEAR VERTICAL)
(SCALE: 1" = 2'-0")

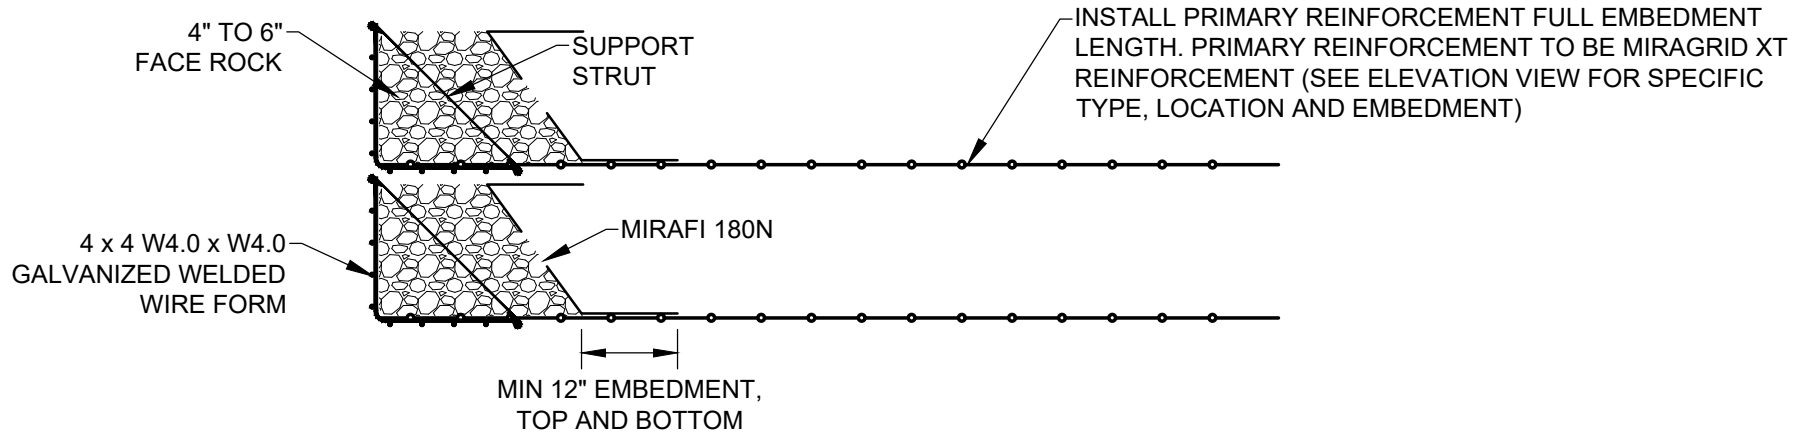

FACING DETAIL - ROCK FACE (NEAR VERTICAL)
(SCALE: 1" = 2'-0")



TENCATE
GEOSYNTHETICS

365 SOUTH HOLLAND DRIVE
PENDERGRASS, GEORGIA 30567
TEL: (706) 693-2226
WWW.TENCATEGEO.US

NOTE: THE STANDARD DETAILS ILLUSTRATED IN THESE DRAWINGS ARE FOR INFORMATION AND EVALUATION PURPOSES ONLY AND ARE NOT FOR CONSTRUCTION. PROJECT SPECIFIC CALCULATIONS, SHOP DRAWINGS AND SPECIFICATIONS, SIGNED AND SEALED BY A STATE REGISTERED LICENSED ENGINEER, ARE REQUIRED FOR CONSTRUCTION.

WELDED WIRE MESH (WWM) FORM MSE WALL STANDARD DESIGN DETAILS			
STANDARD DETAIL NOT FOR CONSTRUCTION	ROCK FACE WALL DESIGN DETAILS	SHEET	OF
		W9	14
DATE : 9/24/19			