




©2019 TENCATE GEOSYNTHETICS

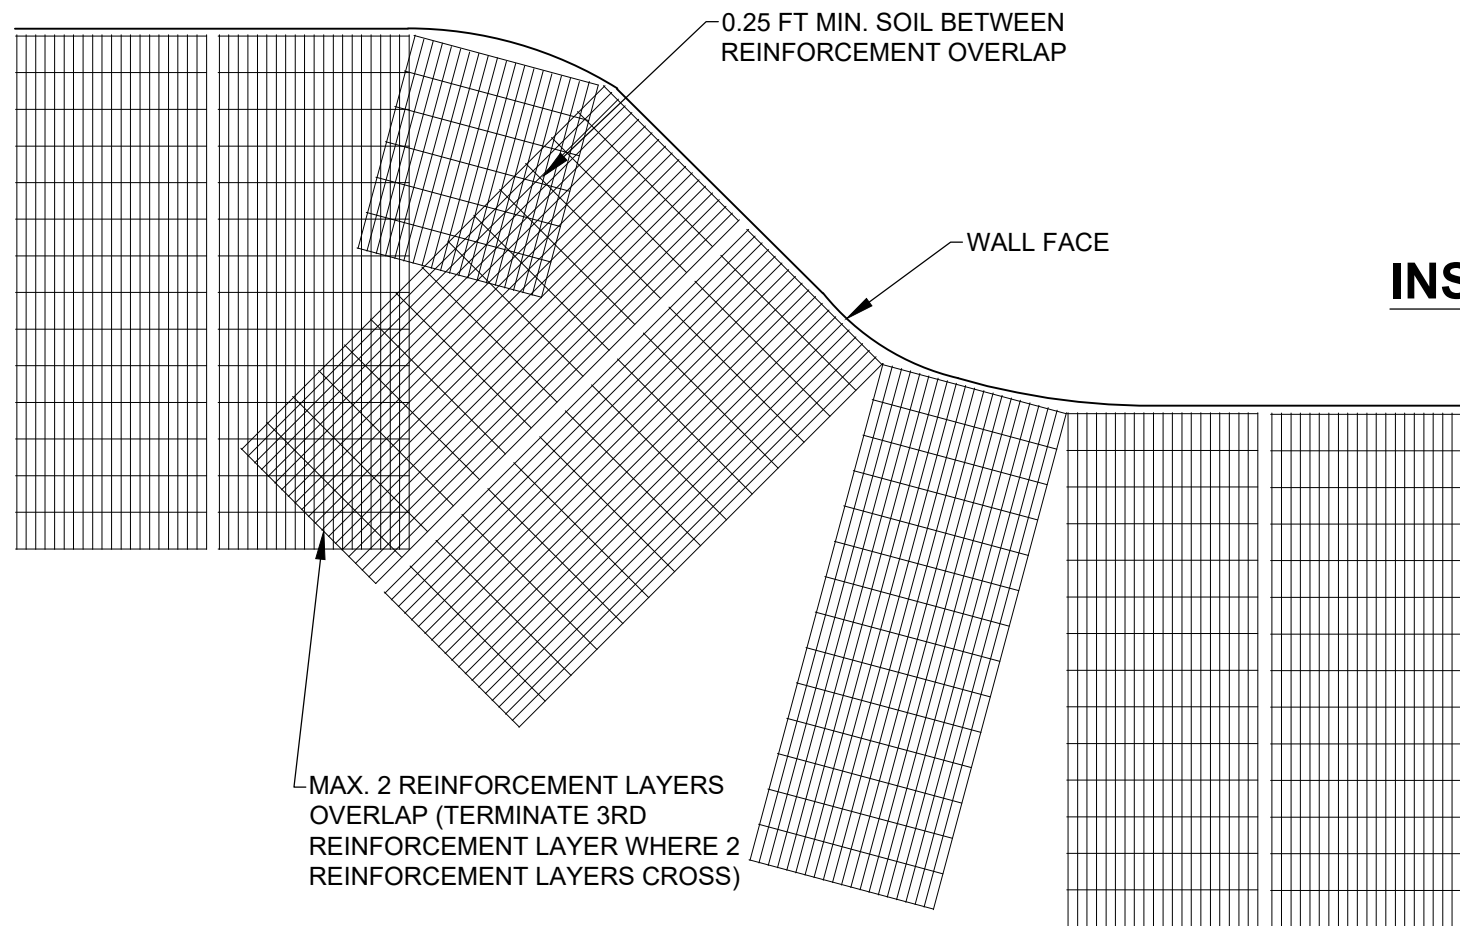

PRIMARY REINFORCEMENT PLACEMENT ON CURVES DETAIL
(N.T.S.)

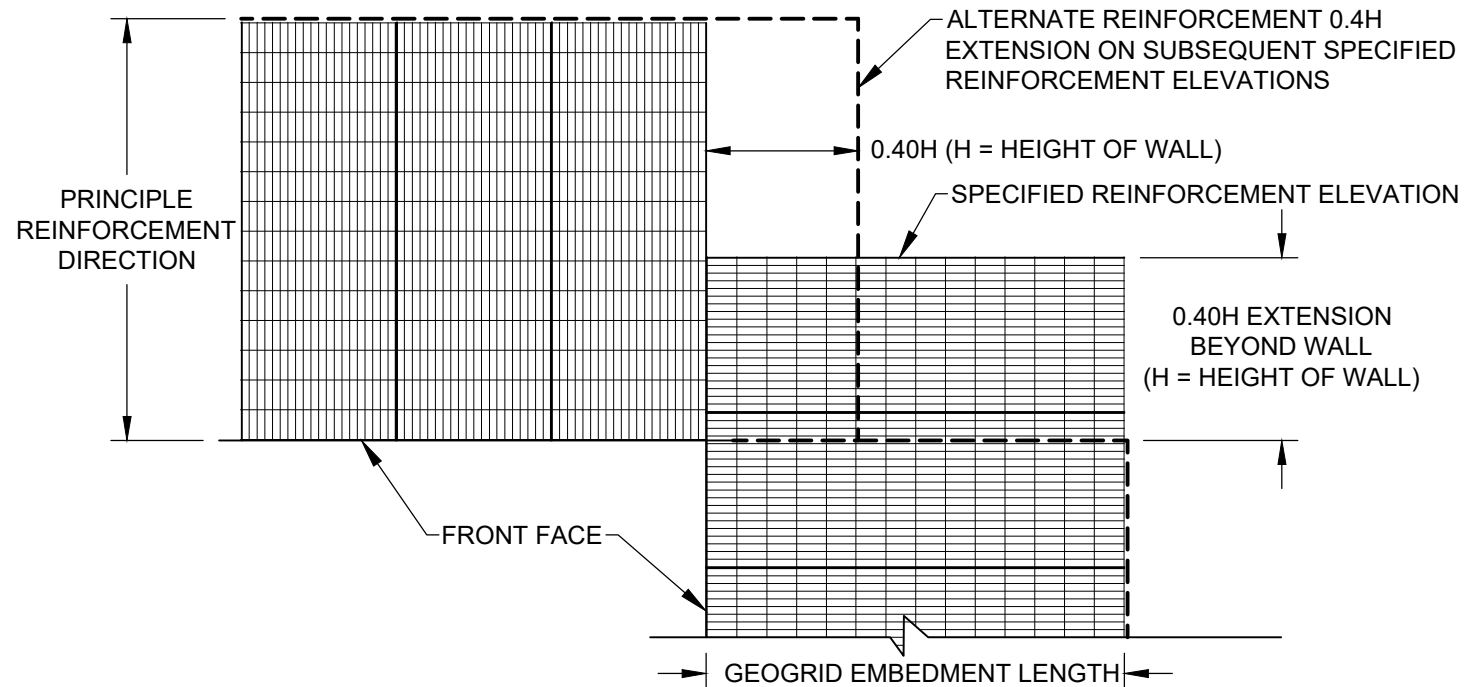

INSIDE CORNER REINFORCEMENT LAYOUT DETAIL
(N.T.S.)

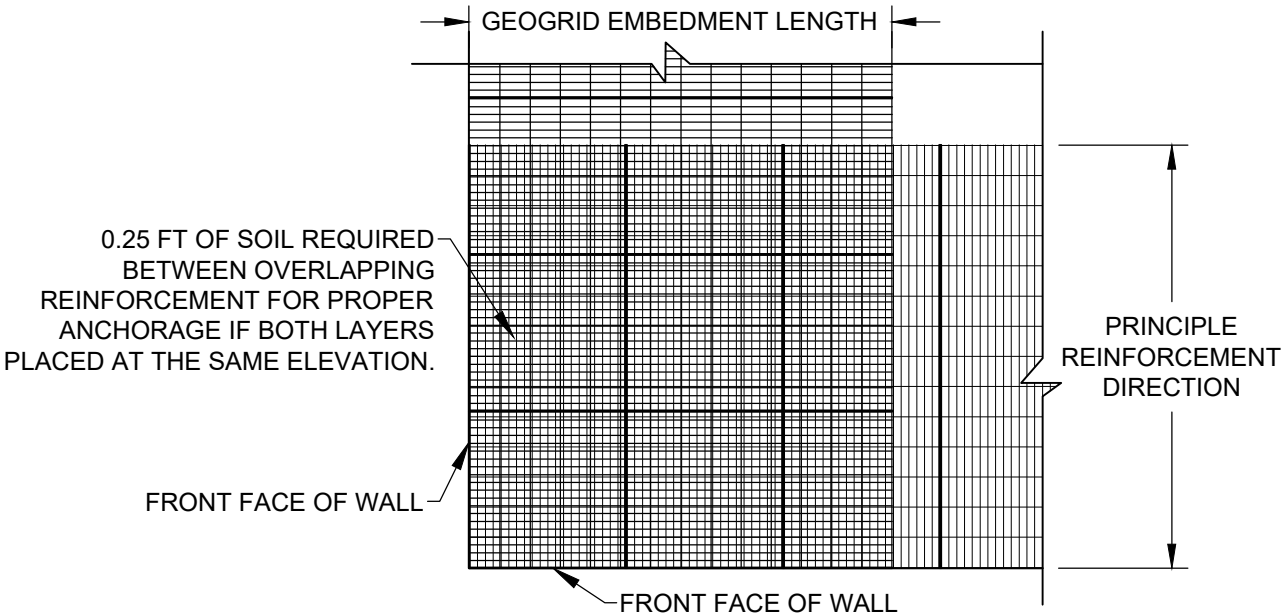

OUTSIDE CORNER REINFORCEMENT LAYOUT DETAIL
(N.T.S.)

**TENCATE**
GEOSYNTHETICS

365 SOUTH HOLLAND DRIVE
PENDERGRASS, GEORGIA 30567
TEL: (706) 693-2226
WWW.TENCATEGEO.US

NOTE: THE STANDARD DETAILS ILLUSTRATED IN THESE DRAWINGS ARE FOR INFORMATION AND EVALUATION PURPOSES ONLY AND ARE NOT FOR CONSTRUCTION. PROJECT SPECIFIC CALCULATIONS, SHOP DRAWINGS AND SPECIFICATIONS, SIGNED AND SEALED BY A STATE REGISTERED LICENSED ENGINEER, ARE REQUIRED FOR CONSTRUCTION.

WELDED WIRE MESH (WWM) FORM MSE WALL STANDARD DESIGN DETAILS			
STANDARD DETAIL NOT FOR CONSTRUCTION	GEOGRID REINFORCEMENT DETAILS	SHEET W11	OF 14
DATE : 9/24/19			