



©2019 TENCATE GEOSYNTHETICS

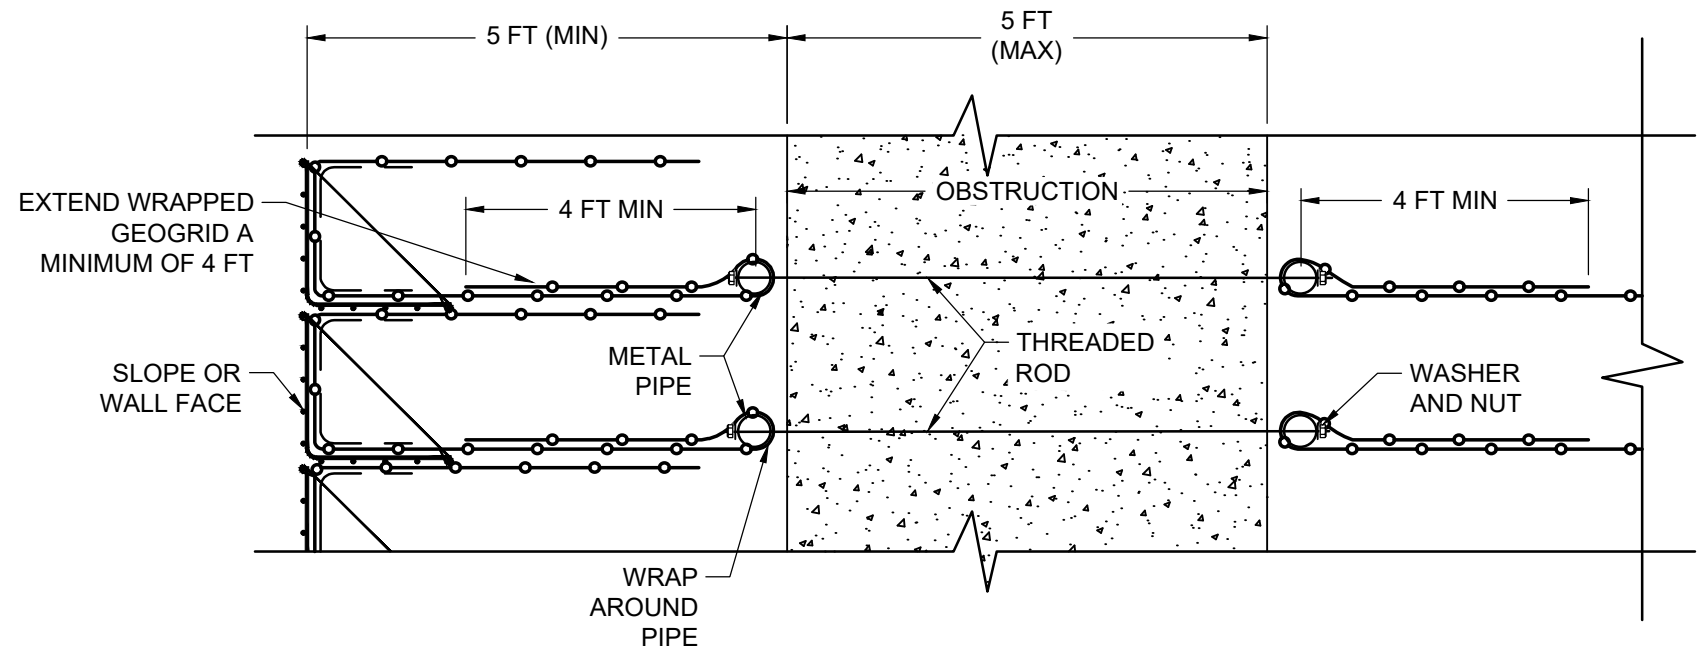

SECTION VIEW

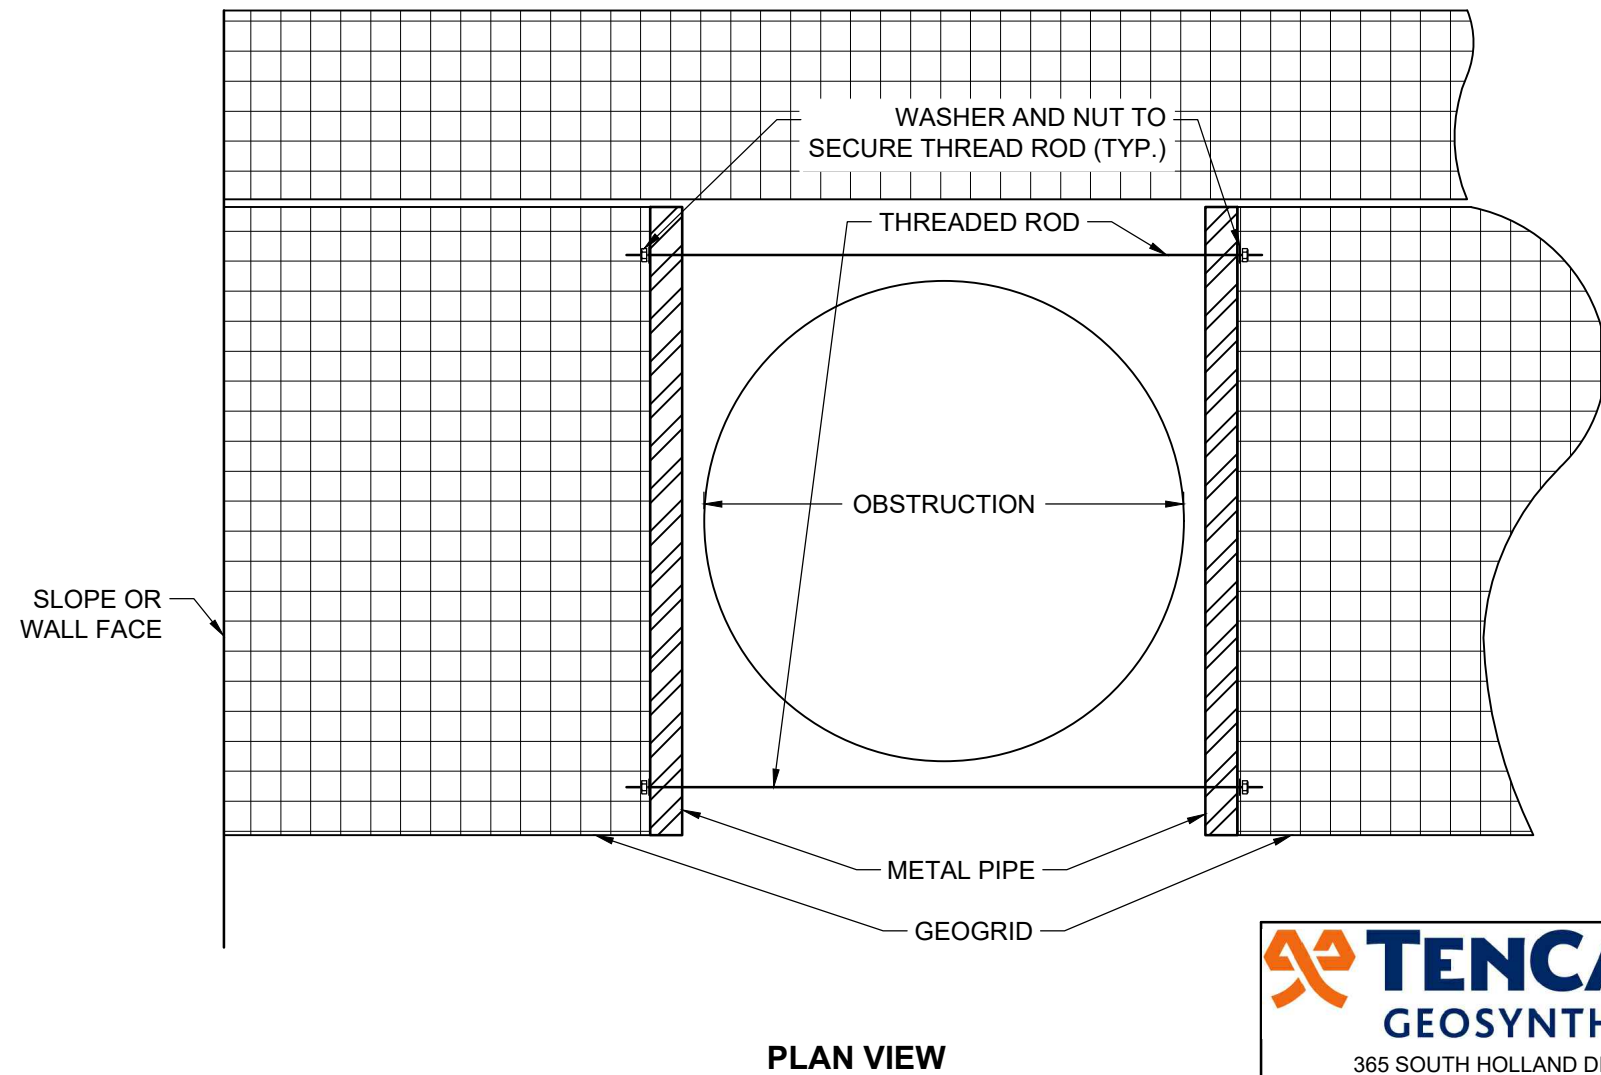

365 SOUTH HOLLAND DRIVE
PENDERGRASS, GEORGIA 30567
TEL: (706) 693-2226
WWW.TENCATEGEO.US

NOTE: THE STANDARD DETAILS ILLUSTRATED IN THESE DRAWINGS ARE FOR INFORMATION AND EVALUATION PURPOSES ONLY AND ARE NOT FOR CONSTRUCTION. PROJECT SPECIFIC CALCULATIONS, SHOP DRAWINGS AND SPECIFICATIONS, SIGNED AND SEALED BY A STATE REGISTERED LICENSED ENGINEER, ARE REQUIRED FOR CONSTRUCTION.

**TYPICAL CONSTRUCTION DETAILS
REINFORCEMENT OBSTRUCTION**

STANDARD DETAIL NOT FOR CONSTRUCTION	STRUCTURAL FRAME DETAILS	SHEET W 1	OF 1

DATE : 1/10/19