




©2019 TENCATE GEOSYNTHETICS

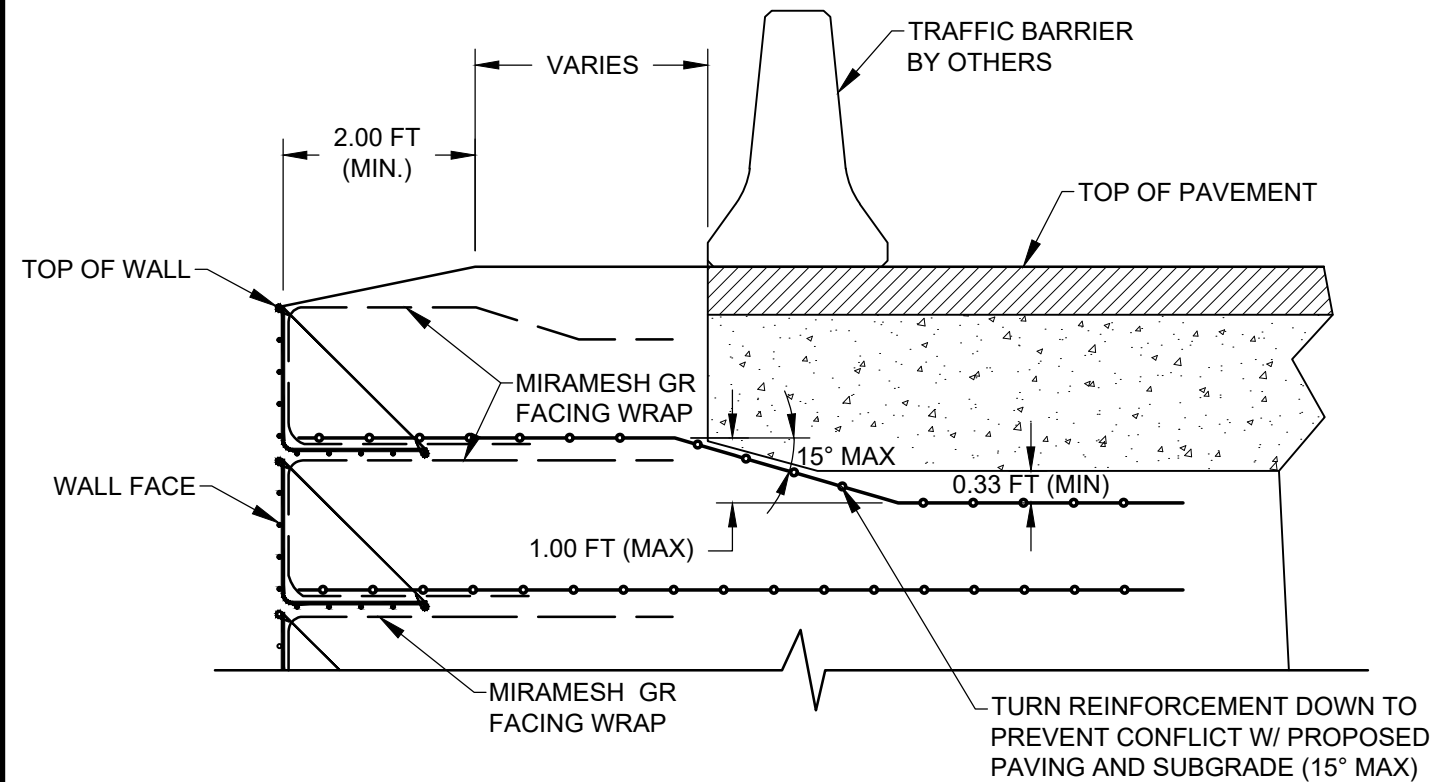

REINFORCEMENT SKEWING DETAIL - PERMANENT WALL
(SCALE: 1" = 2'-0")

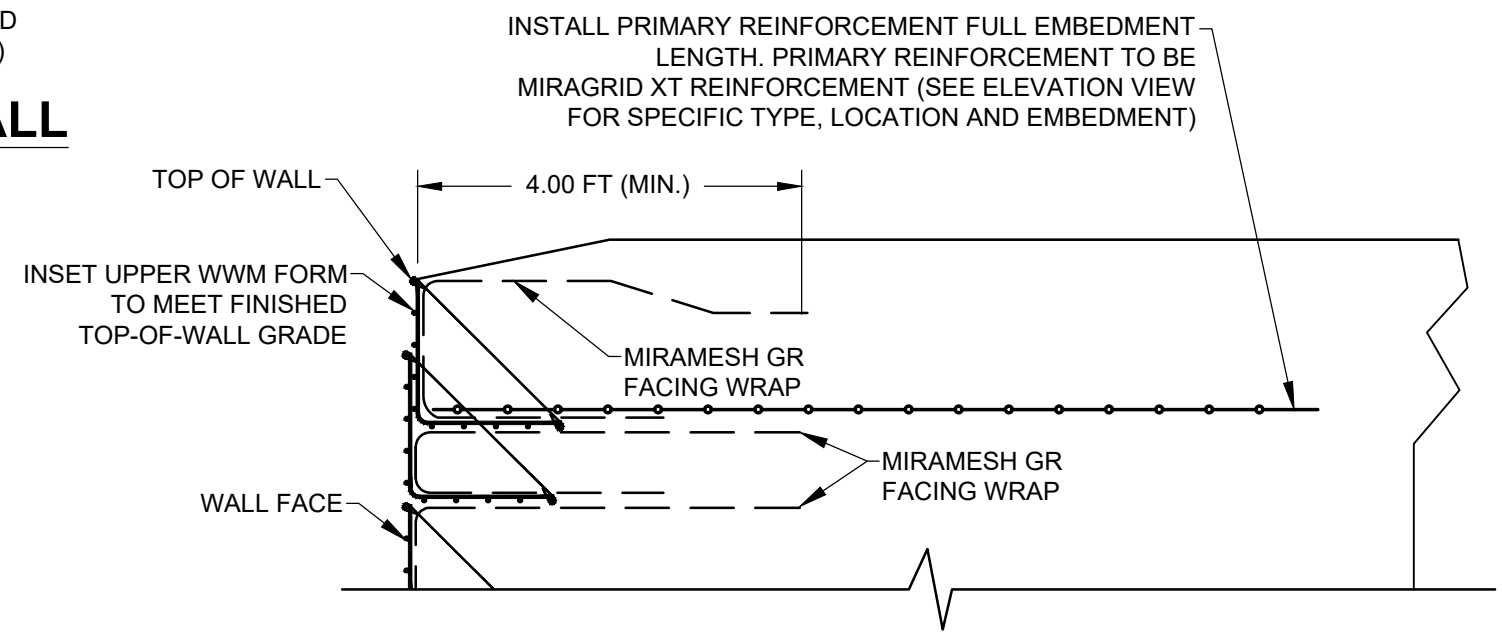

UPPERMOST WWM FORM INSET DETAIL - PERMANENT WALL
(SCALE: 1" = 2'-0")

 365 SOUTH HOLLAND DRIVE PENDERGRASS, GEORGIA 30567 TEL: (706) 693-2226 WWW.TENCATEGEO.US	NOTE: THE STANDARD DETAILS ILLUSTRATED IN THESE DRAWINGS ARE FOR INFORMATION AND EVALUATION PURPOSES ONLY AND ARE NOT FOR CONSTRUCTION. PROJECT SPECIFIC CALCULATIONS, SHOP DRAWINGS AND SPECIFICATIONS, SIGNED AND SEALED BY A STATE REGISTERED LICENSED ENGINEER, ARE REQUIRED FOR CONSTRUCTION.				WELDED WIRE MESH (WWM) FORM MSE WALL STANDARD DESIGN DETAILS			
	STANDARD DETAIL NOT FOR CONSTRUCTION		PERMANENT WALL DESIGN DETAILS		SHEET WB	OF 14		
	DATE : 9/24/19							